

CONSULTANTS

NOT FOR
 CONSTRUCTION

PROJECT TITLE


S. MINNEAPOLIS
 REGIONAL
 SERVICE CENTER

KEY PLAN

SHEET TITLE

MASTER PLAN

SHEET NUMBER

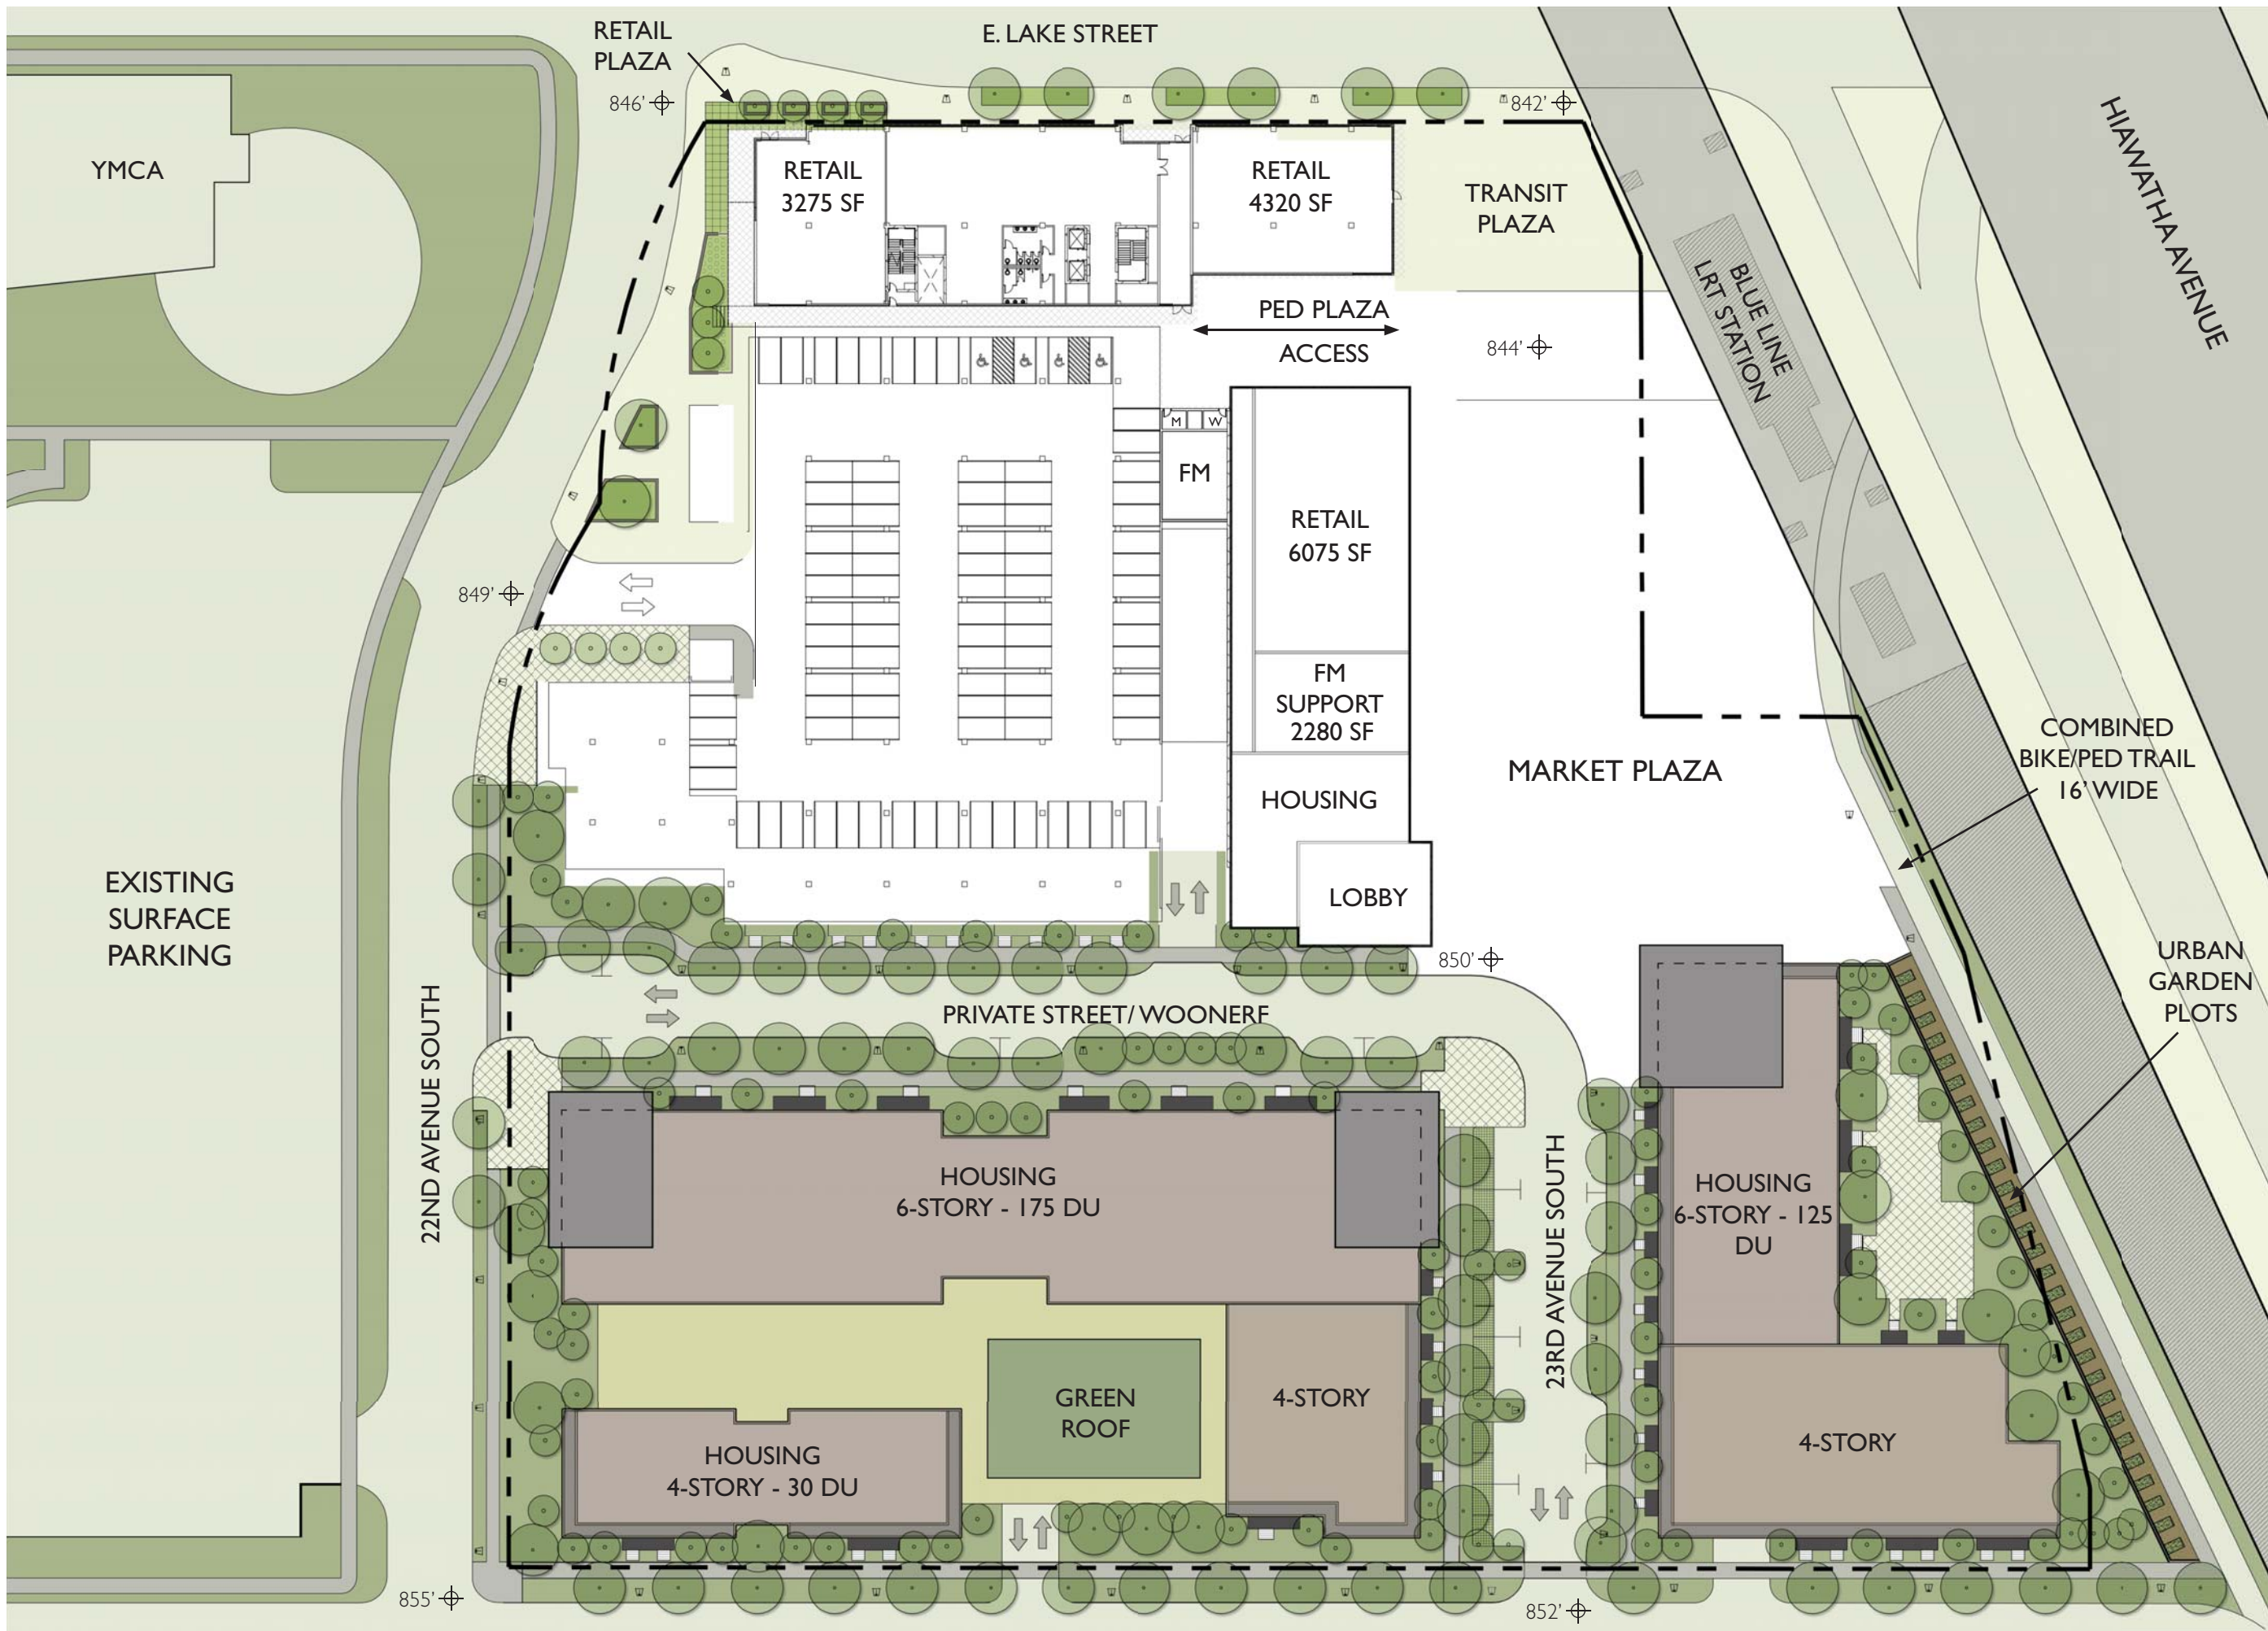

CONSULTANTS

NOT FOR
 CONSTRUCTION

PROJECT TITLE

S. MINNEAPOLIS
 REGIONAL
 SERVICE CENTER

KEY PLAN

SHEET TITLE

GROUND FLOOR
 PLAN

SHEET NUMBER